
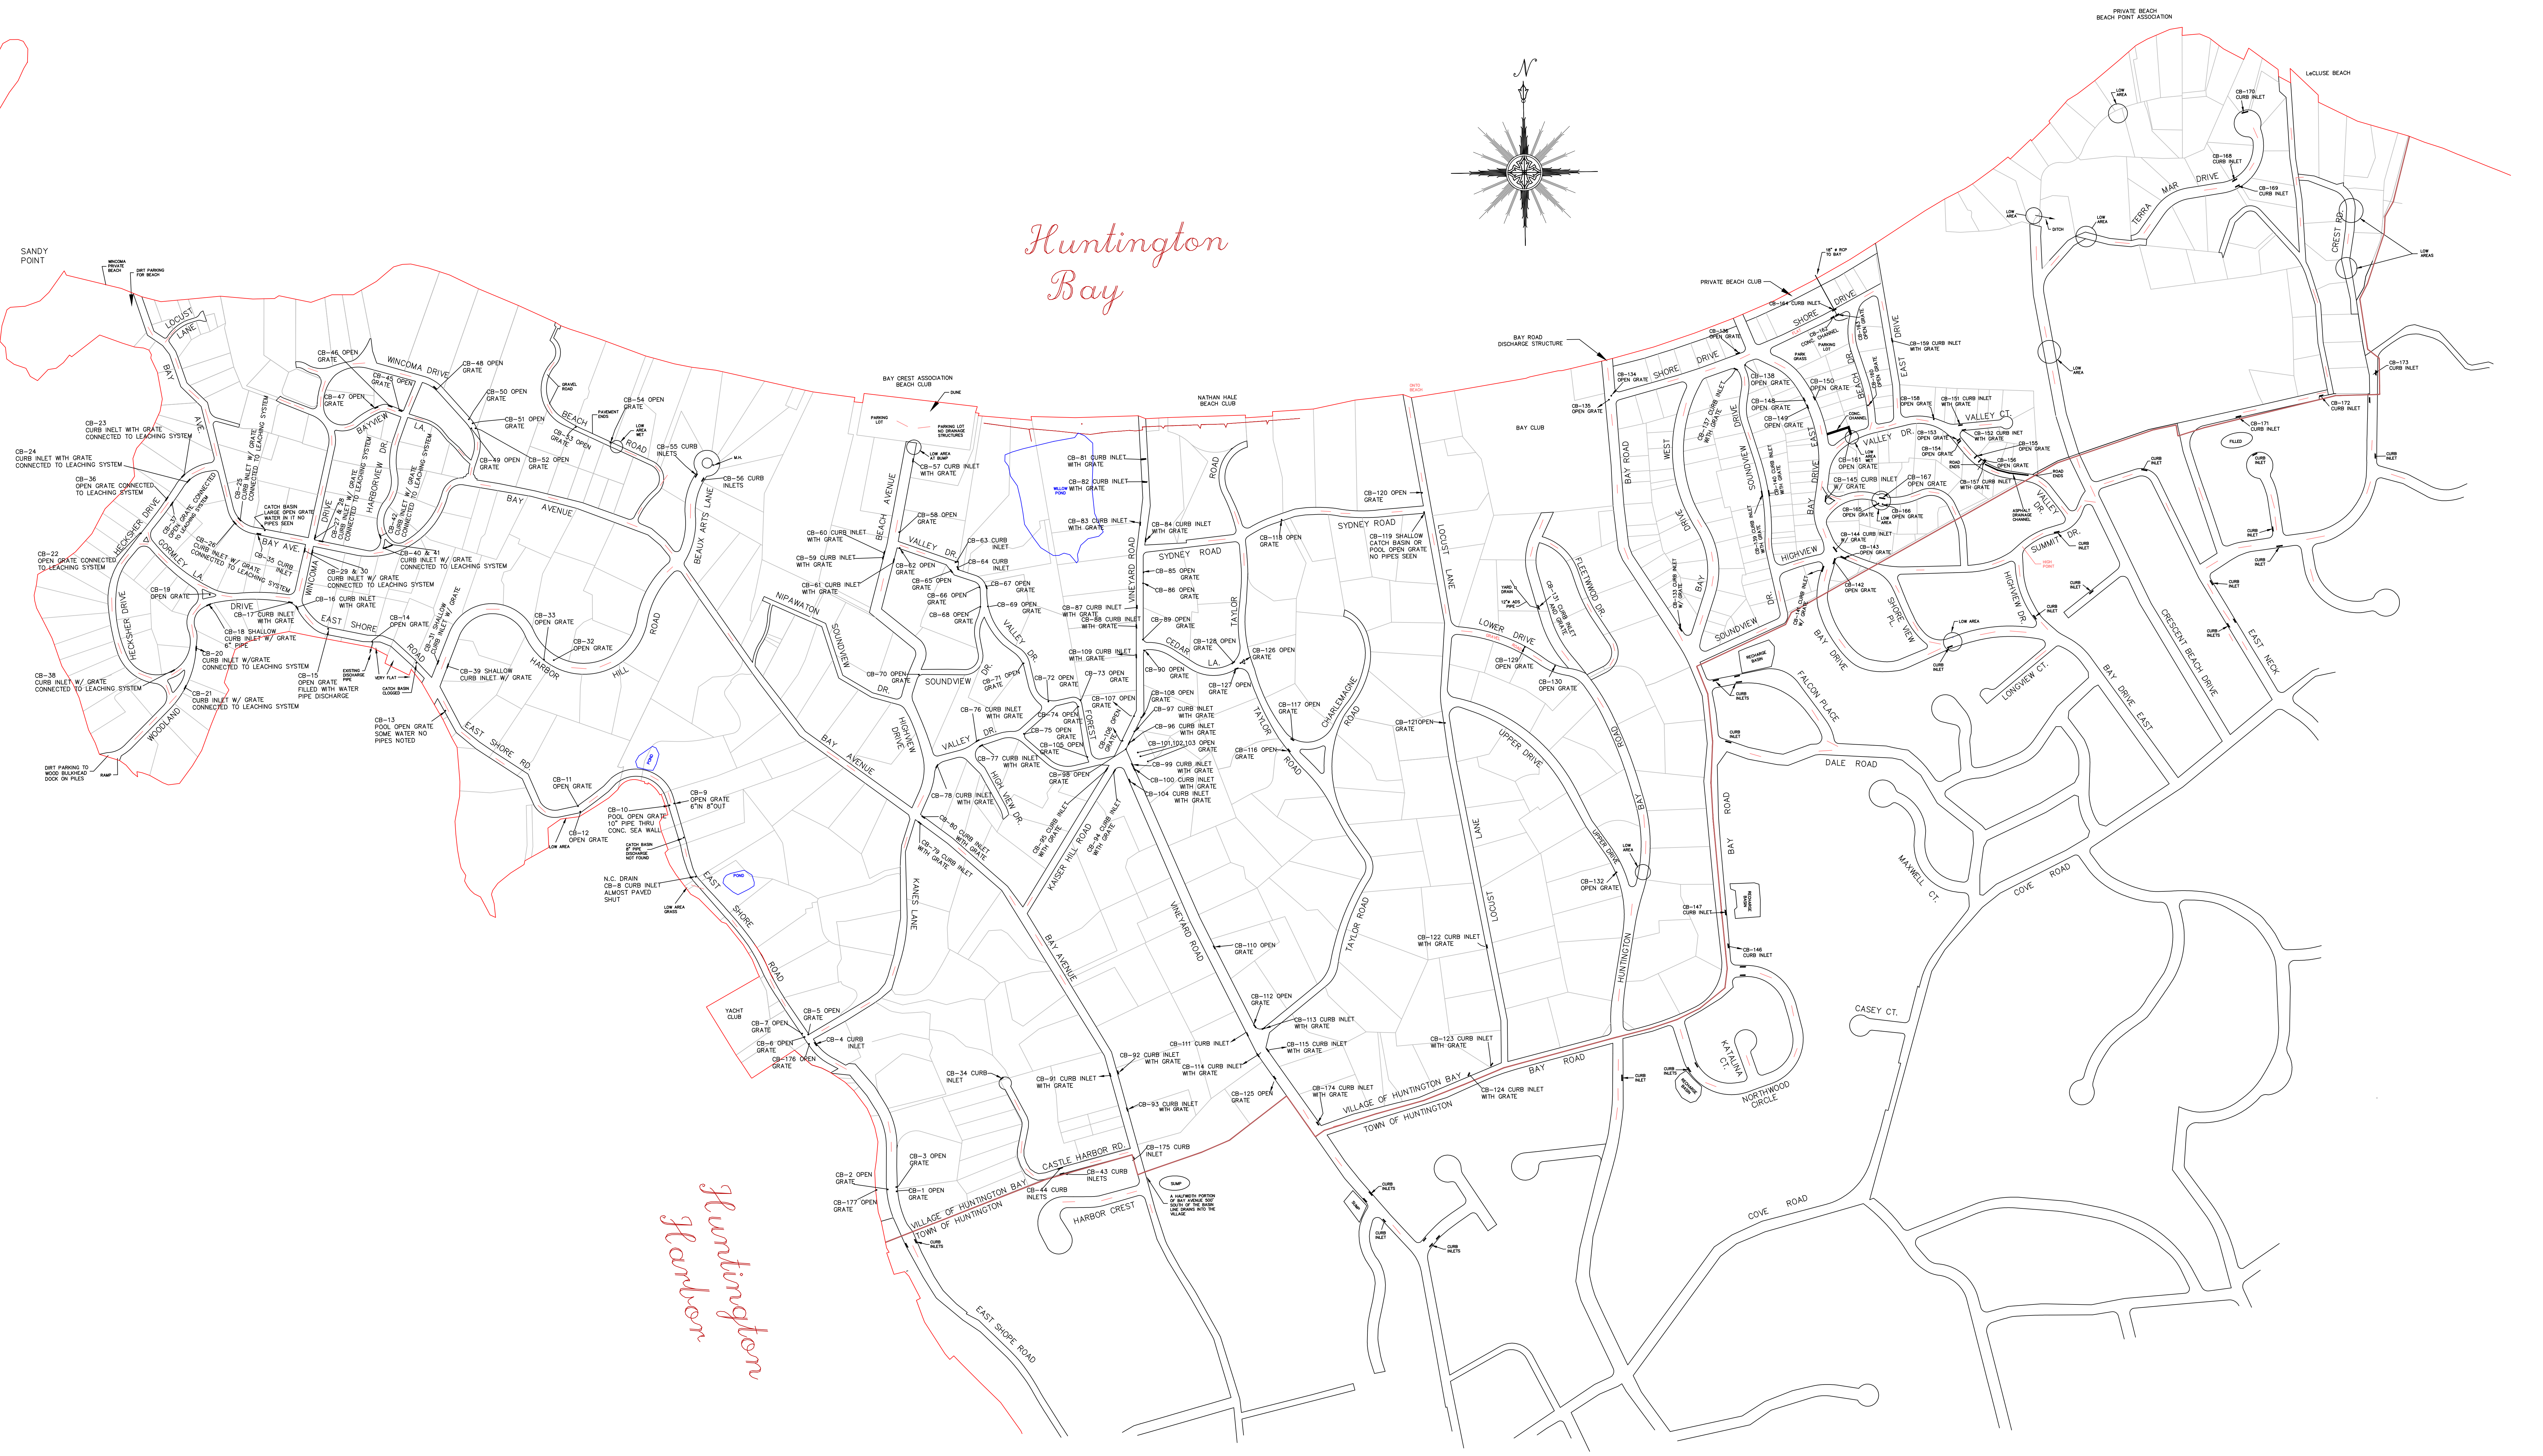


1

Huntington Bay

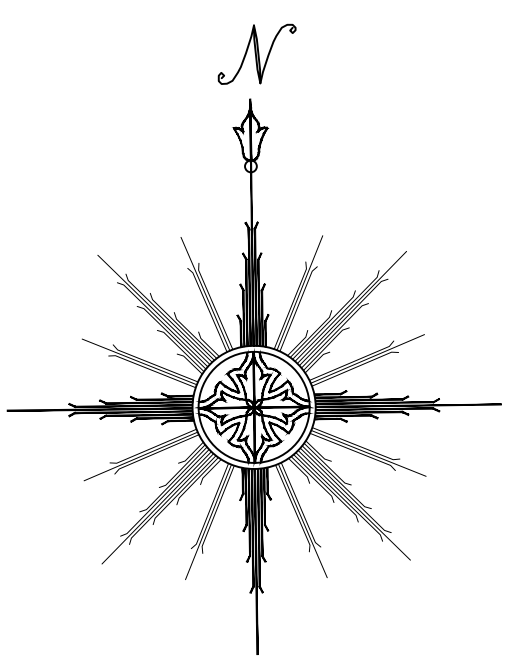

Huntington Harbor

PROJECT :		VILLAGE OF HUNTINGTON BAY	
OWNER :		VILLAGE OF HUNTINGTON BAY BOARD OF TRUSTEES 244 VINEYARD ROAD, HUNTINGTON, NEW YORK 11743 (616) 427-2843	
TITLE :		STORM WATER INLET INVENTORY	
DATE :		12/03/14	N.Y.S. Lic. No. 62230
SCALE :		1" = 80'	
JOB NO. :		98068	
CAD ID. :		SEE BELOW	
EMAIL :		jeff@vollmuth.com	
DESIGNED BY :			
DRAWN BY :		SWD/MAT	JEFFREY P. VOLLMUTH P.E.
DRAWING NUMBER		1	OF 1